


1 SECTION
 EXISTING STADIUM SECTION - HOLMESDALE ROAD AND
 WHITEHORSE LANE STAND 1:500

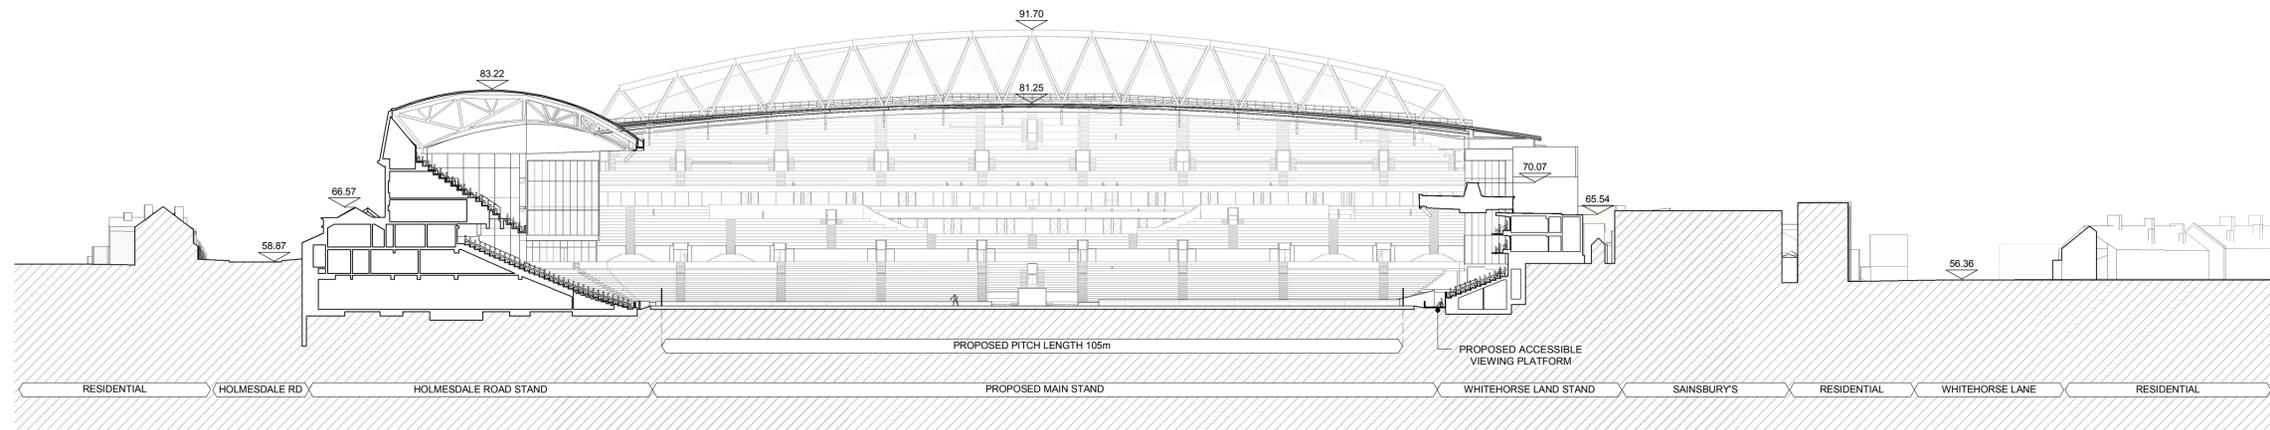


2 SECTION
 PROPOSED STADIUM SECTION - HOLMESDALE ROAD AND
 WHITEHORSE LANE STAND 1:500

CLIENT
CRYSTAL PALACE FC
 PROJECT
**SELHURST PARK STADIUM
 REDEVELOPMENT**
 DRAWING TITLE
**EXISTING AND PROPOSED STADIUM
 SECTION**

REVISIONS		DRWN	CHKD
REV	DATE	DESCRIPTION	
P1	31.01.18	PLANNING ISSUE	LP LR

GENERAL NOTES AND LEGEND

KEY PLAN

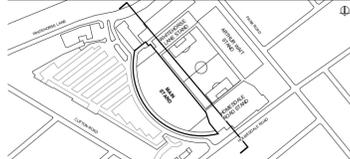

KSS London 1 James Street London W1U 1DR
 Kent 7 Biglis Walk Sevenoaks TN13 1DB
KSS GROUP.COM T+44(0)20 7907 2222

Do not scale this drawing or associated computer digital data, and use figured dimensions only.
 All dimensions are in millimetres and levels in metres unless noted otherwise.
 All dimensions should be checked on site prior to works commencing.
 Any discrepancies or items where dimensions cannot be determined should be reported to KSS.
 Revision clouds on drawing refer to changes against previous revision.
 All rights reserved.
 KSS asserts its rights under the Copyright, Designs and Patents Act 1988.
 (Unless otherwise agreed in writing).



DRAWING DATA & REFERENCE			
Scale	Sheet Format	Drawn By	Date Drawn
1:500	@ A1	LP	30.01.18
File Ref		Checked By	Date Checked
17812-KSS-MS-ZZ-M3-A-0001		LR	31.01.18
Status		Suitability	Revision
PLANNING		S2	P1

Project Ref. Originator Zone Level Type Role Series Sequence
17812-KSS-MS-ZZ-DR-A-92-006